


NOTE: ALL DUAL-2 DECODERS SHALL HAVE THE FOLLOWING
ADDRESS AND CORRESPONDING COLOR
ADDRESS 1 = Black
ADDRESS 2 = Yellow

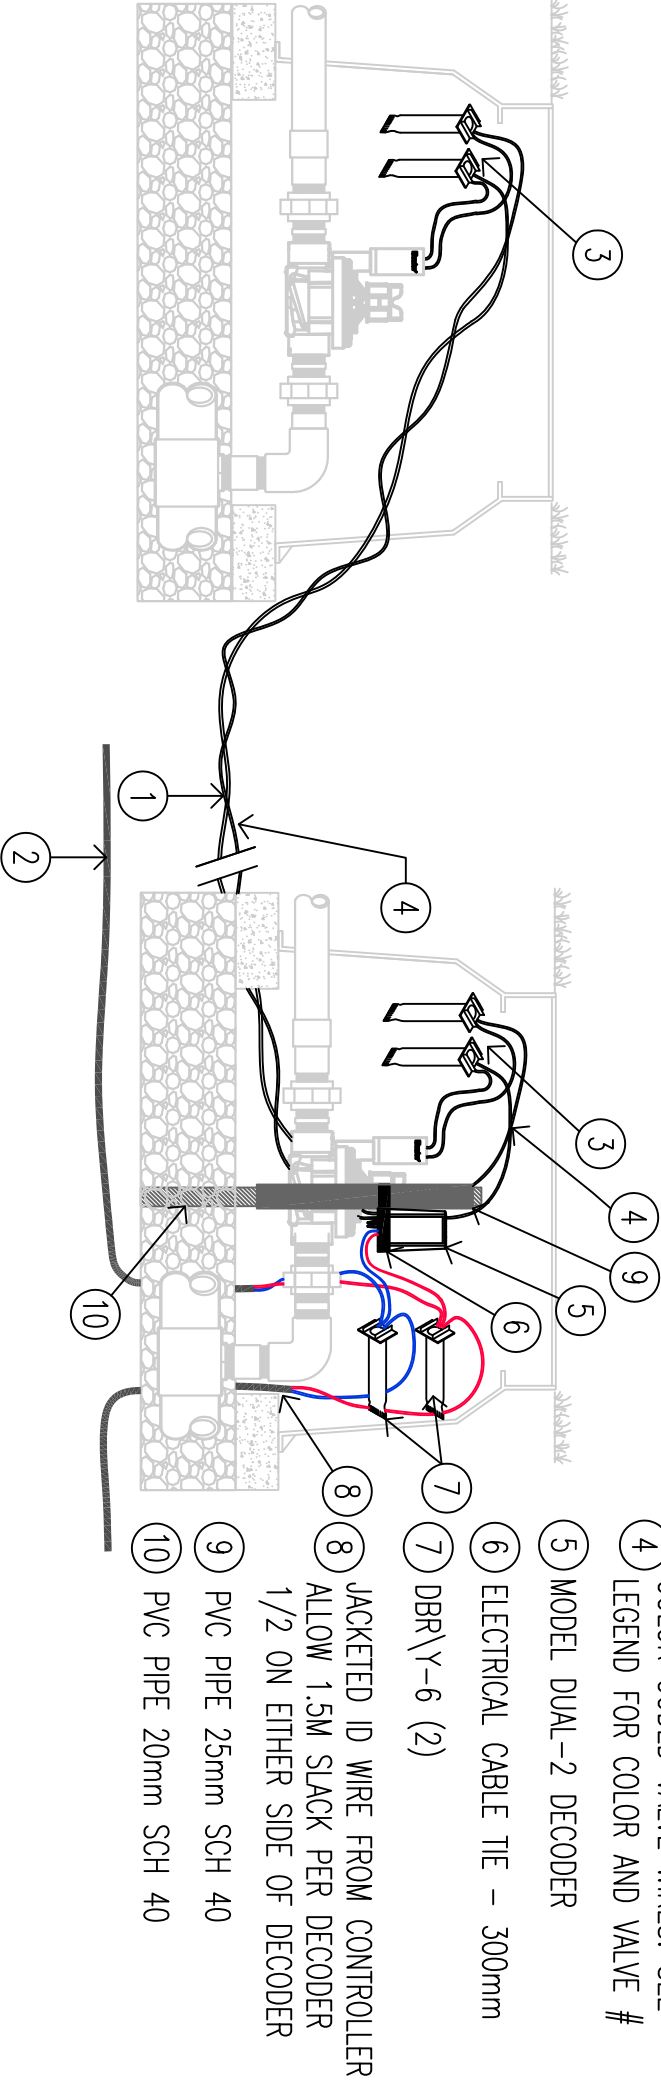

DUAL-2 DECODER

XX

SCALE: 1-8

Number IRRIGATION DETAIL